

# MARION COUNTY SURVEYOR'S OFFICE


## SECTION CORNER RECORD

DEBRA S. JENKINS  
MARION COUNTY SURVEYOR

SEC. 1 TWN. 15<sub>N</sub> RNG. 2<sub>E</sub>

BRYAN F. CATLIN, PLS  
TECHNICAL SUPERVISOR

Date: 8-18-09  
Party Chief: Wilcoxen  
Crew: Finney  
Type of Marker: Survey marker nail  
Method of Establishment: County: 11-10-1999  
IN S.P.C. E Zone, NAD 83  
Name: 15020102  
N: 503 235.158 0(m)  
E: 49 145.635 0(m)

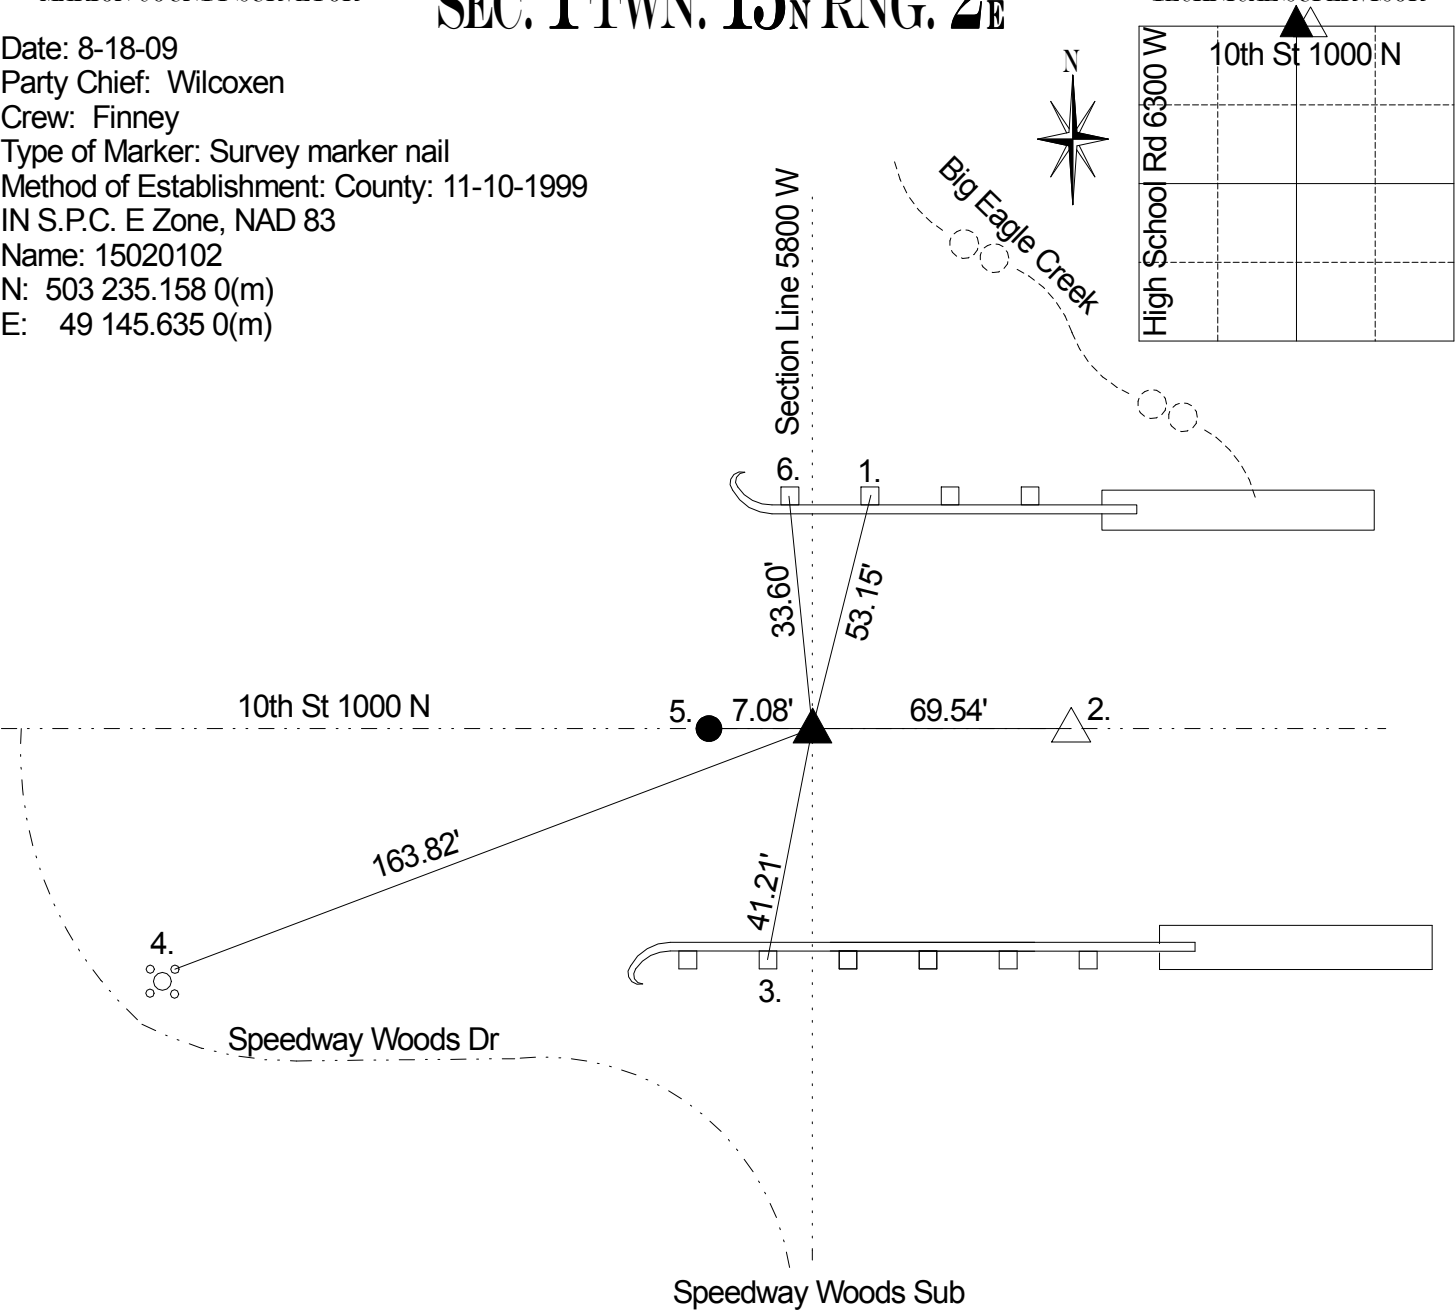

Original post set 1820 by Wm. B. Laughlin with witnesses: 10" sugar S 70 E 5 links, 6" beech S 67 W 10 links per Marion County Atlas pg. 2. Survey by D.B. Hosbrook 3-26-1855 indicates no stone but the following witnesses: 18" beech S 38 W 22 links, 18" beech S 82 1/2 E 46 links per Wayne Township Legal Survey Book pg. 21. Miller 2-9-77 called a large road nail. Ross 8-14-86 called a PK nail. Wilcoxen 10-27-92 called a PK nail. Excavated 10-18-1999 by Wilcoxen and a Harrison was set by GPS coordinates. **AS OF JANUARY 2, 2002 THE HARRISON SET AS THE CORNER IS CONSIDERED TO BE IN THE WRONG LOCATION AND SHOULD NOT BE USED.** New ties were taken to correct point. Retied 8-18-09 by Wilcoxen.

REF.	DISTANCE	DESCRIPTION
1.	53.15'	Mag nail w/brass washer top of wooden guard rail post
2.	69.54'	Due E to South Quarter corner 36-16-2 (Cut 'x')
3.	41.21'	Mag nail w/brass washer top of wooden guard rail post
4.	163.82'	Cut 'x' NE bolt light pole base
5.	7.08'	Due W to Harrison Monument
6.	33.60'	Mag nail w/brass washer top of wooden guard rail post